



MATCHLINE SHEET MPS-C-101-12

MATCHLINE SHEET MPS-C-101-22

NOTE
WITHIN THE FOOTPRINT OF WETLAND W-NDS-01 LOCATED UNDERNEATH THE GENERATION TIE LINE (LINE) RIGHT-OF-WAY (ROW), NO COMPREHENSIVE TREE AND SHRUB CLEARING AND REMOVAL WILL OCCUR. TREE REMOVAL ACTIVITIES ARE LIMITED TO ONLY CUTTING THE IDENTIFIED 19 TREES WITHIN THE WETLAND UNDERNEATH THE ROW BY HAND. THE TREE WITHIN THE TIMBER MAT PROTECTIVE PATHWAY WILL BE CUT TO GROUND LEVEL BUT DOES NOT NEED TO BE. THE SUBJECT 19 TREES ARE TO BE HAND CUT AND CARRIED, BY HAND, OUTSIDE OF THE WETLAND FOR DISPOSAL. ALL OTHER SHRUBS ARE TO REMAIN IN PLACE WITHIN THE WETLAND BOUNDARY UNDERNEATH THE ROW. NO MECHANIZED EQUIPMENT USAGE IS ALLOWED WITHIN THE WETLAND BOUNDARIES. ANY VEHICULAR USAGE WITHIN THE WETLAND BOUNDARY IS LIMITED TO ONLY THE TIMBER MAT PROTECTIVE PATHWAY.

Approximate Centerline of a 25-foot wide Access Right of Way over an existing drive leading from the bounds of Ingersoll Road to Tax Parcel No. 52-2-30.2 as described in a conveyance from Beverly J. Vrooman to Lelnad and Nadine Rose Liber 437 of Deeds at Page 210

- LEGEND**
- | EXISTING | PROPOSED |
|----------|---------------------------------|
| — | PROPERTY BOUNDARY |
| — | 94C SETBACK |
| — | NATURAL RESOURCE BUFFER |
| — | RESIDENCE BUFFER |
| — | LIMIT OF DISTURBANCE |
| — | LOD |
| — | OHE |
| — | OVERHEAD ELECTRIC |
| — | CHAIN LINK FENCE |
| — | CHAIN LINK FENCE TO BE REMOVED |
| — | BARBED WIRE FENCE |
| — | BARBED WIRE FENCE TO BE REMOVED |
| — | GRAVEL ROAD |
| — | MINOR CONTOUR |
| — | MAJOR CONTOUR |
| — | TREE LINE |
| — | TREE LINE TO BE REMOVED |
| — | SHRUB LINE |
| — | SHRUB LINE TO BE REMOVED |
| — | STREAM (USACE) |
| — | STREAM (NYDEC) |
| — | WETLAND (USACE) |
| — | WETLAND (NYDEC) |
| — | WETLAND (ISOLATED) |
| — | SURFACE WATER (USACE) |
| — | SURFACE WATER (NYDEC) |
| — | PANEL EXCLUSION AREA |
| — | CLEARING ONLY |
| — | CLEARING AND GRUBBING |
| — | BUILDING |
| — | BUILDING TO BE REMOVED |
| — | STONE WALL |
| — | STONE WALL TO BE REMOVED |
| — | UTILITY POLE |
| — | VALVE |
| — | CULVERT |
| — | PAVED ROAD / DRIVEWAY |
| — | SELECTIVE TREE CUTTING TREES |

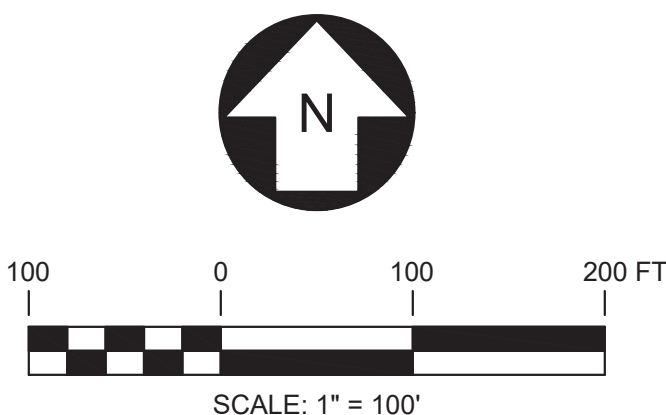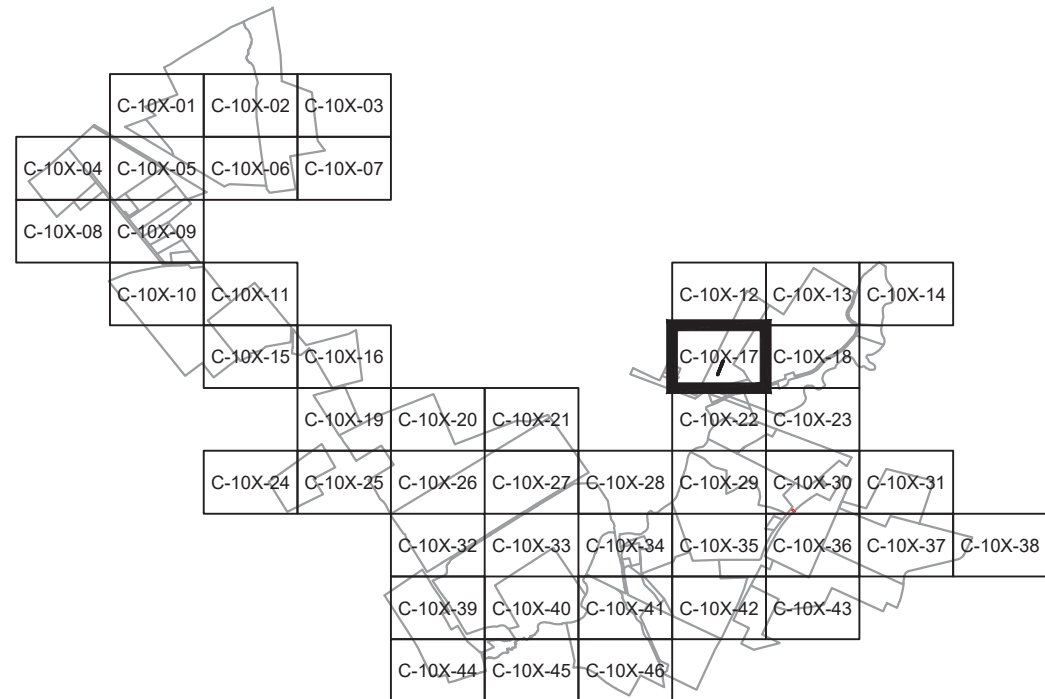

PRELIMINARY
NOT FOR CONSTRUCTION



249 Western Avenue
Augusta, ME 04330

PROJECT NO: 443269

REFERENCE ITEMS	REV	DESCRIPTION	DATE	DES	CHK	APP
	E	RE-ISSUED FOR 94-C DEFICIENCY SECOND SUPPLEMENT	12/17/2024	CMW	PMM	PMM
	D	RE-ISSUED FOR 94-C DEFICIENCY SUPPLEMENT	07/25/2024	CMW	PMM	PMM
	C	REVISED PER ORES REVIEW COMMENTS	06/28/2024	CMW	PMM	PMM
	B	ISSUED FOR 94-C DEFICIENCY SUPPLEMENT	05/31/2024	CMW	PMM	PMM



CMW
DESIGNED
CMW
DRAWN
PMM
CHECKED
APPROVED

REVIEW 1
REVIEW 2

MILL POINT SOLAR I PROJECT
CONNECTGEN MONTGOMERY COUNTY LLC
EXISTING CONDITIONS, DEMOLITION AND REMOVALS PLAN

GLEN

NEW YORK

01/15/2024
DATE
1" = 100'
SCALE



MPS-C-101-17

REV.
E